




PLAZAS DE
GARAJE

PLAZA N°	SUPERFICIE NETA (m²)
14	15.64
15	14.42
16	12.42
17	11.50
18	12.42
19	13.42
20	14.62
21	12.87
22	11.91
23	11.04
24	11.90
25	12.86
26	15.97

TRASTEROS

N°	ÚTIL (m²)
13	7.58
14	7.63
15	8.71
16	8.08
17	7.63
18	8.26
19	8.96
20	9.24
21	6.06
22	6.69
23	6.82
24	6.56

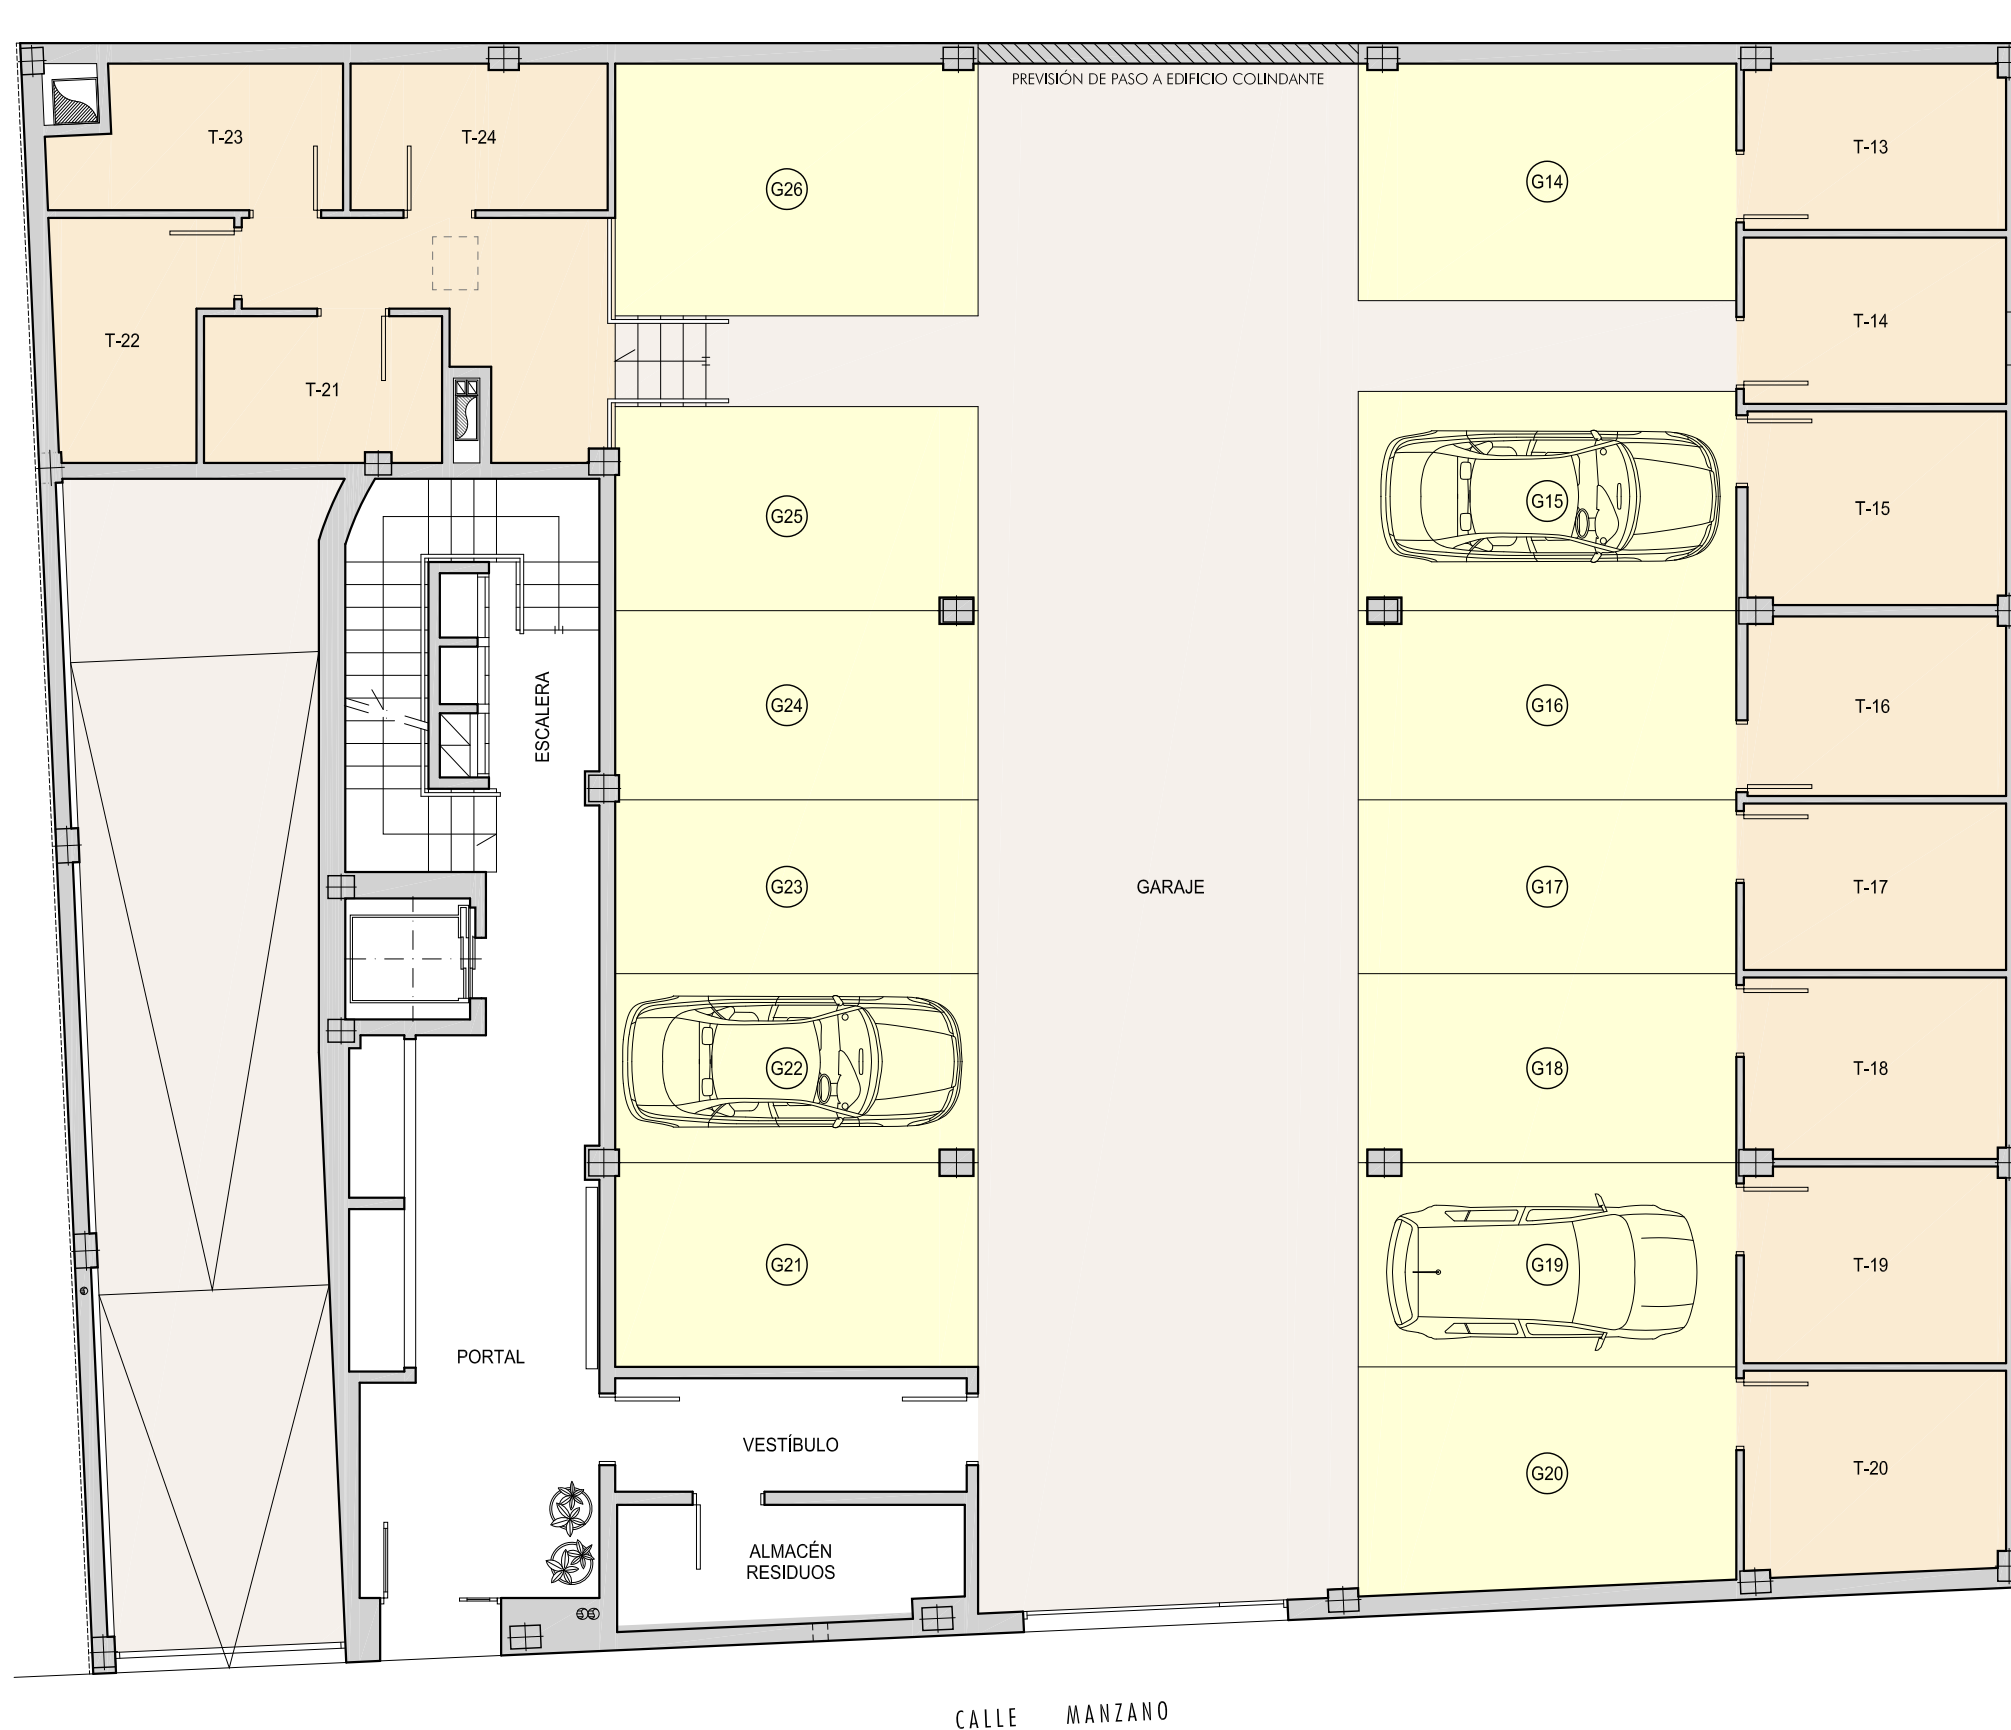

PLANTA BAJA

0 1 2
ESCALA 1/100

EDIFICIO "TOLIMA 1"

19 VIVIENDAS DE PROTECCIÓN OFICIAL Y GARAJES EN PLANTAS BAJA Y SÓTANO
en calle Manzano n° 17 esquina calle Ancha de Don Benito
PROMUEVE: "FAMDORAL INVERSIONES S. L."